



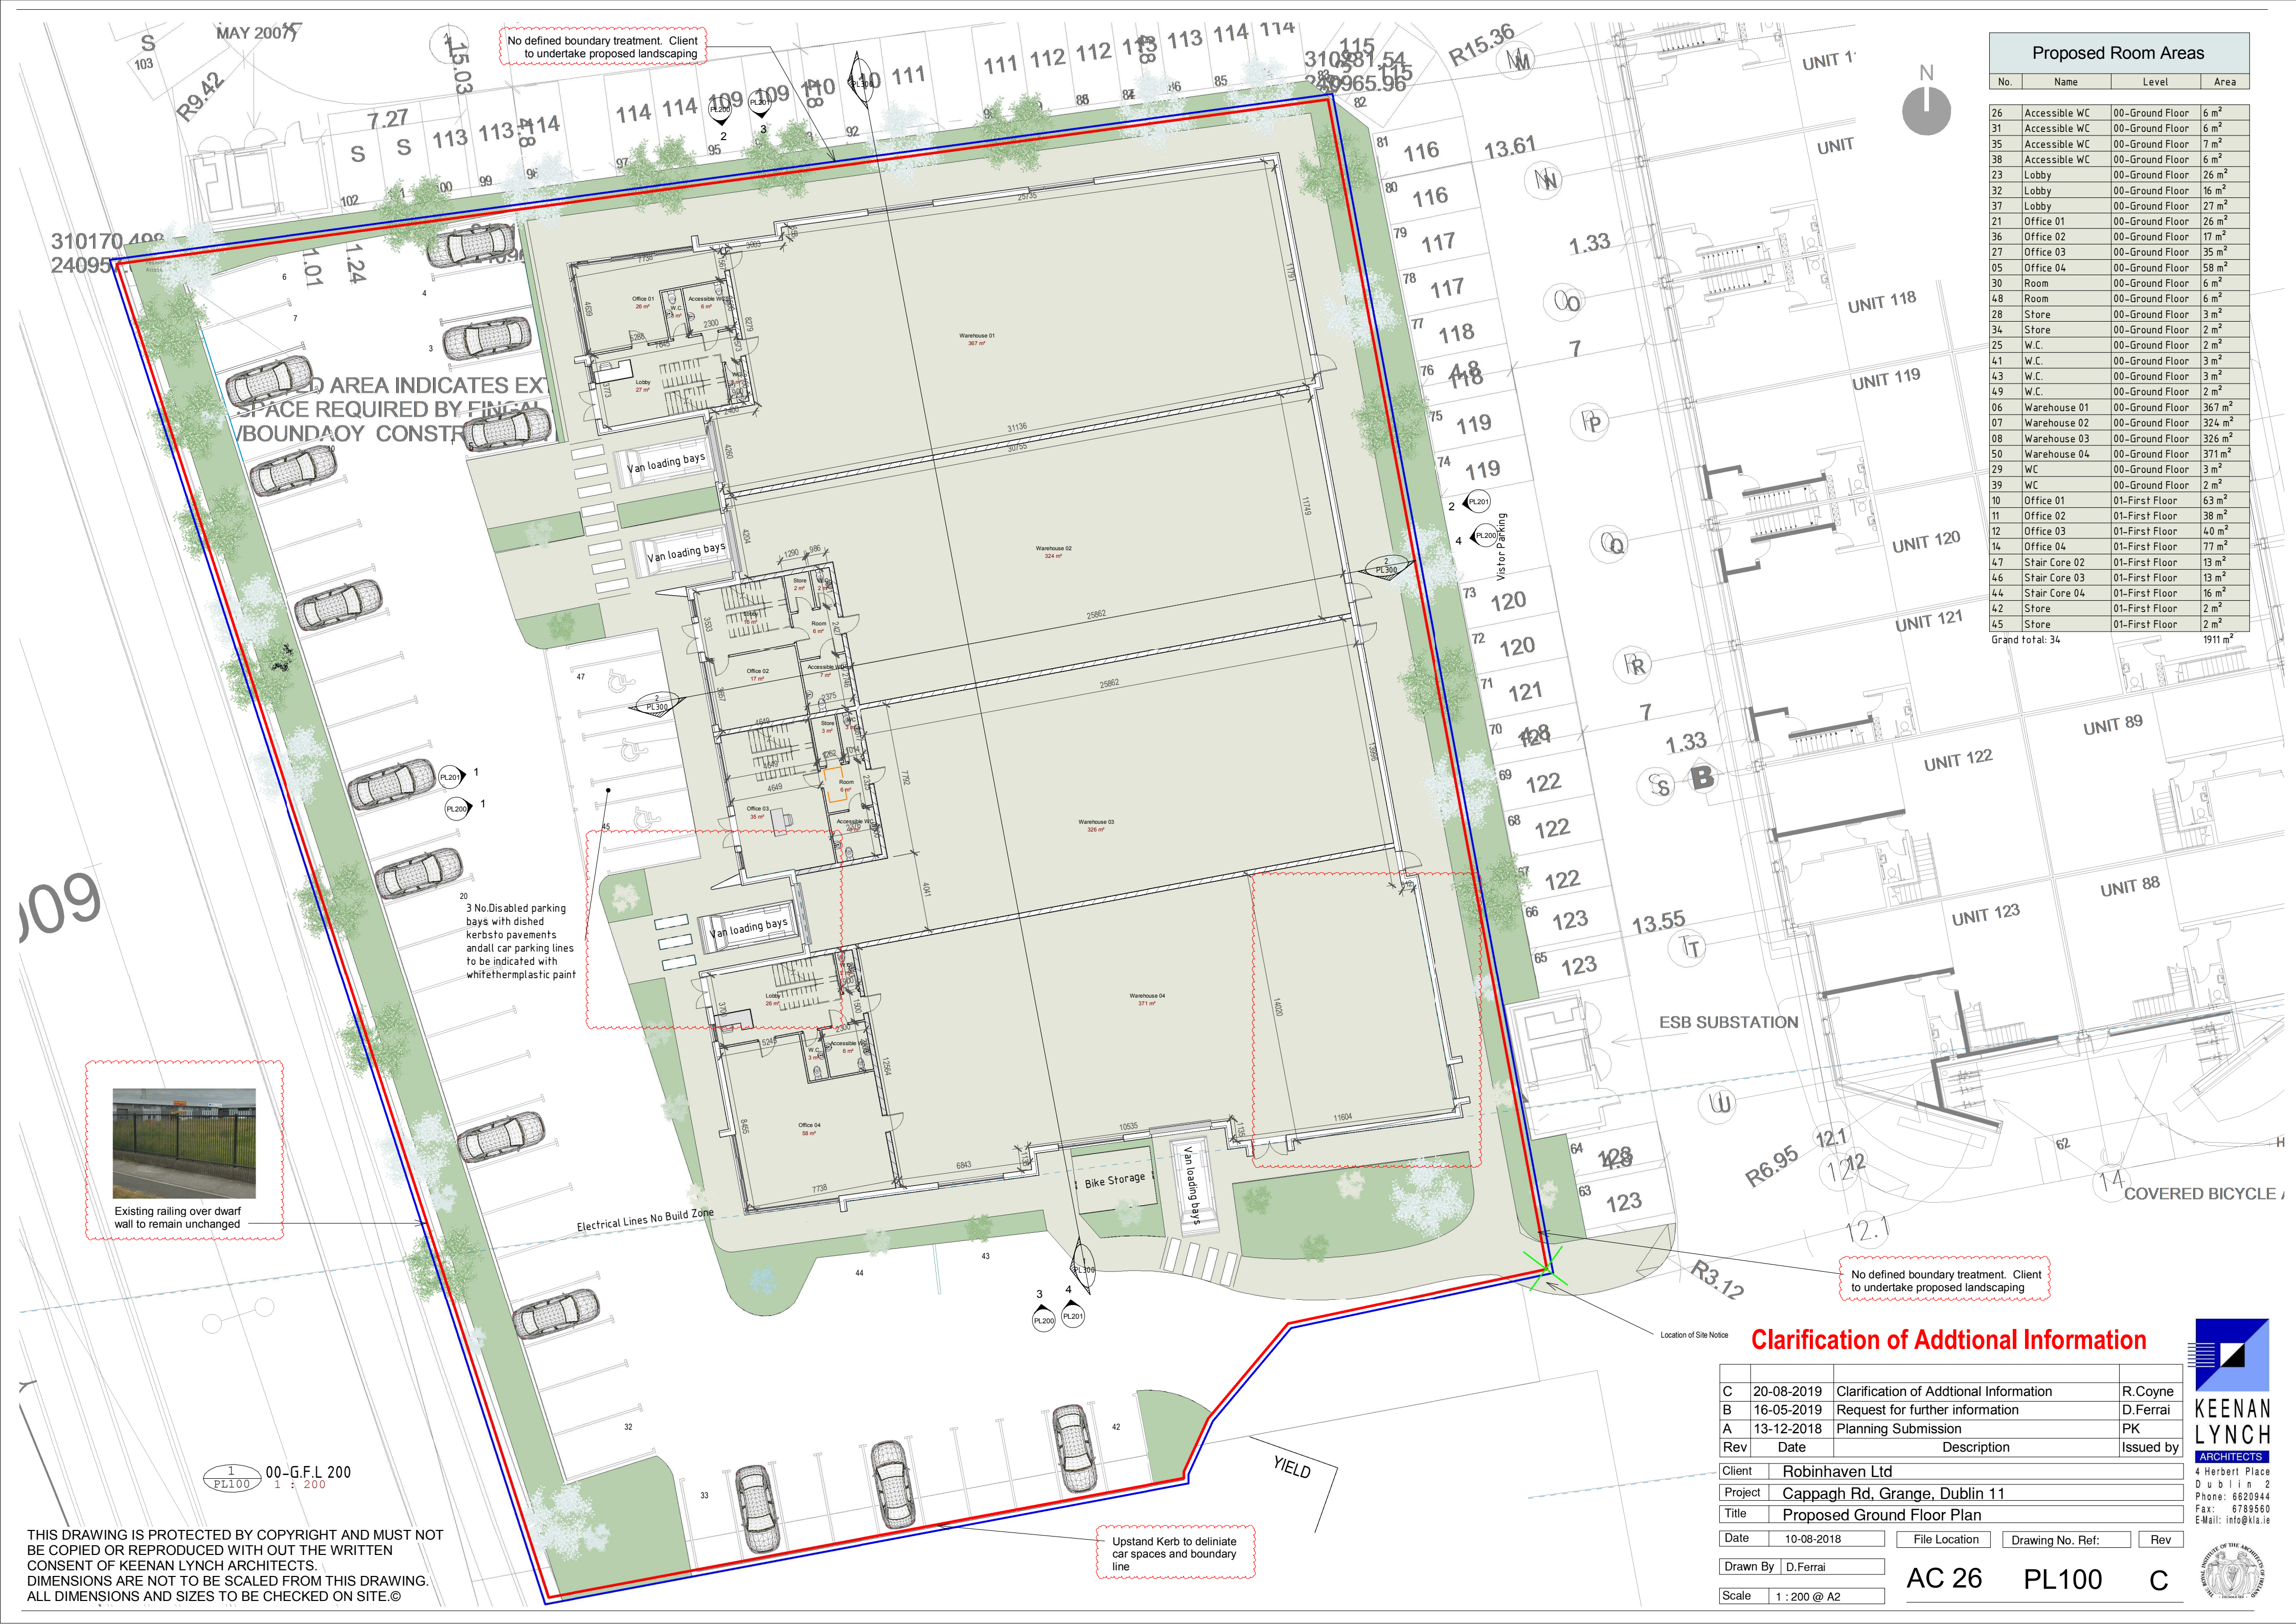

Proposed Room Areas				
No.	Name	Level	Area	
26	Accessible WC	00-Ground Floor	6 m ²	
31	Accessible WC	00-Ground Floor	6 m ²	
35	Accessible WC	00-Ground Floor	7 m ²	
38	Accessible WC	00-Ground Floor	6 m ²	
23	Lobby	00-Ground Floor	26 m ²	
32	Lobby	00-Ground Floor	16 m ²	
37	Lobby	00-Ground Floor	27 m ²	
21	Office 01	00-Ground Floor	26 m ²	
36	Office 02	00-Ground Floor	17 m ²	
27	Office 03	00-Ground Floor	35 m ²	
05	Office 04	00-Ground Floor	58 m ²	
30	Room	00-Ground Floor	6 m ²	
48	Room	00-Ground Floor	6 m ²	
28	Store	00-Ground Floor	3 m ²	
34	Store	00-Ground Floor	2 m ²	
25	W.C.	00-Ground Floor	2 m ²	
41	W.C.	00-Ground Floor	3 m ²	
43	W.C.	00-Ground Floor	3 m ²	
49	W.C.	00-Ground Floor	2 m ²	
06	Warehouse 01	00-Ground Floor	367 m ²	
07	Warehouse 02	00-Ground Floor	324 m ²	
08	Warehouse 03	00-Ground Floor	326 m ²	
50	Warehouse 04	00-Ground Floor	371 m ²	
29	WC	00-Ground Floor	3 m ²	
39	WC	00-Ground Floor	2 m ²	
10	Office 01	01-First Floor	63 m ²	
11	Office 02	01-First Floor	38 m ²	
12	Office 03	01-First Floor	40 m ²	
14	Office 04	01-First Floor	77 m ²	
47	Stair Core 02	01-First Floor	13 m ²	
46	Stair Core 03	01-First Floor	13 m ²	
44	Stair Core 04	01-First Floor	16 m ²	
42	Store	01-First Floor	2 m ²	
45	Store	01-First Floor	2 m ²	
Grand total: 34			1911 m ²	

Clarification of Additional Information

C	20-08-2019	Clarification of Additional Information	R.Coyne
B	16-05-2019	Request for further information	D.Ferrai
A	13-12-2018	Planning Submission	PK
Rev	Date	Description	Issued by
Client	Robinhaven Ltd		
Project	Cappagh Rd, Grange, Dublin 11		
Title	Proposed Ground Floor Plan		
Date	10-08-2018	File Location	Drawing No. Ref:
Drawn By	D.Ferrai		Rev
Scale	1 : 200 @ A2		
AC 26		PL100	C

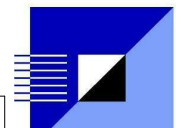

KEENAN LYNCH
ARCHITECTS

4 Herbert Place
Dublin 2
Phone: 6620944
Fax: 6789560
Email: info@kla.ie



ROYAL INSTITUTE OF THE ARCHITECTS

THIS DRAWING IS PROTECTED BY COPYRIGHT AND MUST NOT BE COPIED OR REPRODUCED WITHOUT THE WRITTEN CONSENT OF KEENAN LYNCH ARCHITECTS. DIMENSIONS ARE NOT TO BE SCALED FROM THIS DRAWING. ALL DIMENSIONS AND SIZES TO BE CHECKED ON SITE. ©