



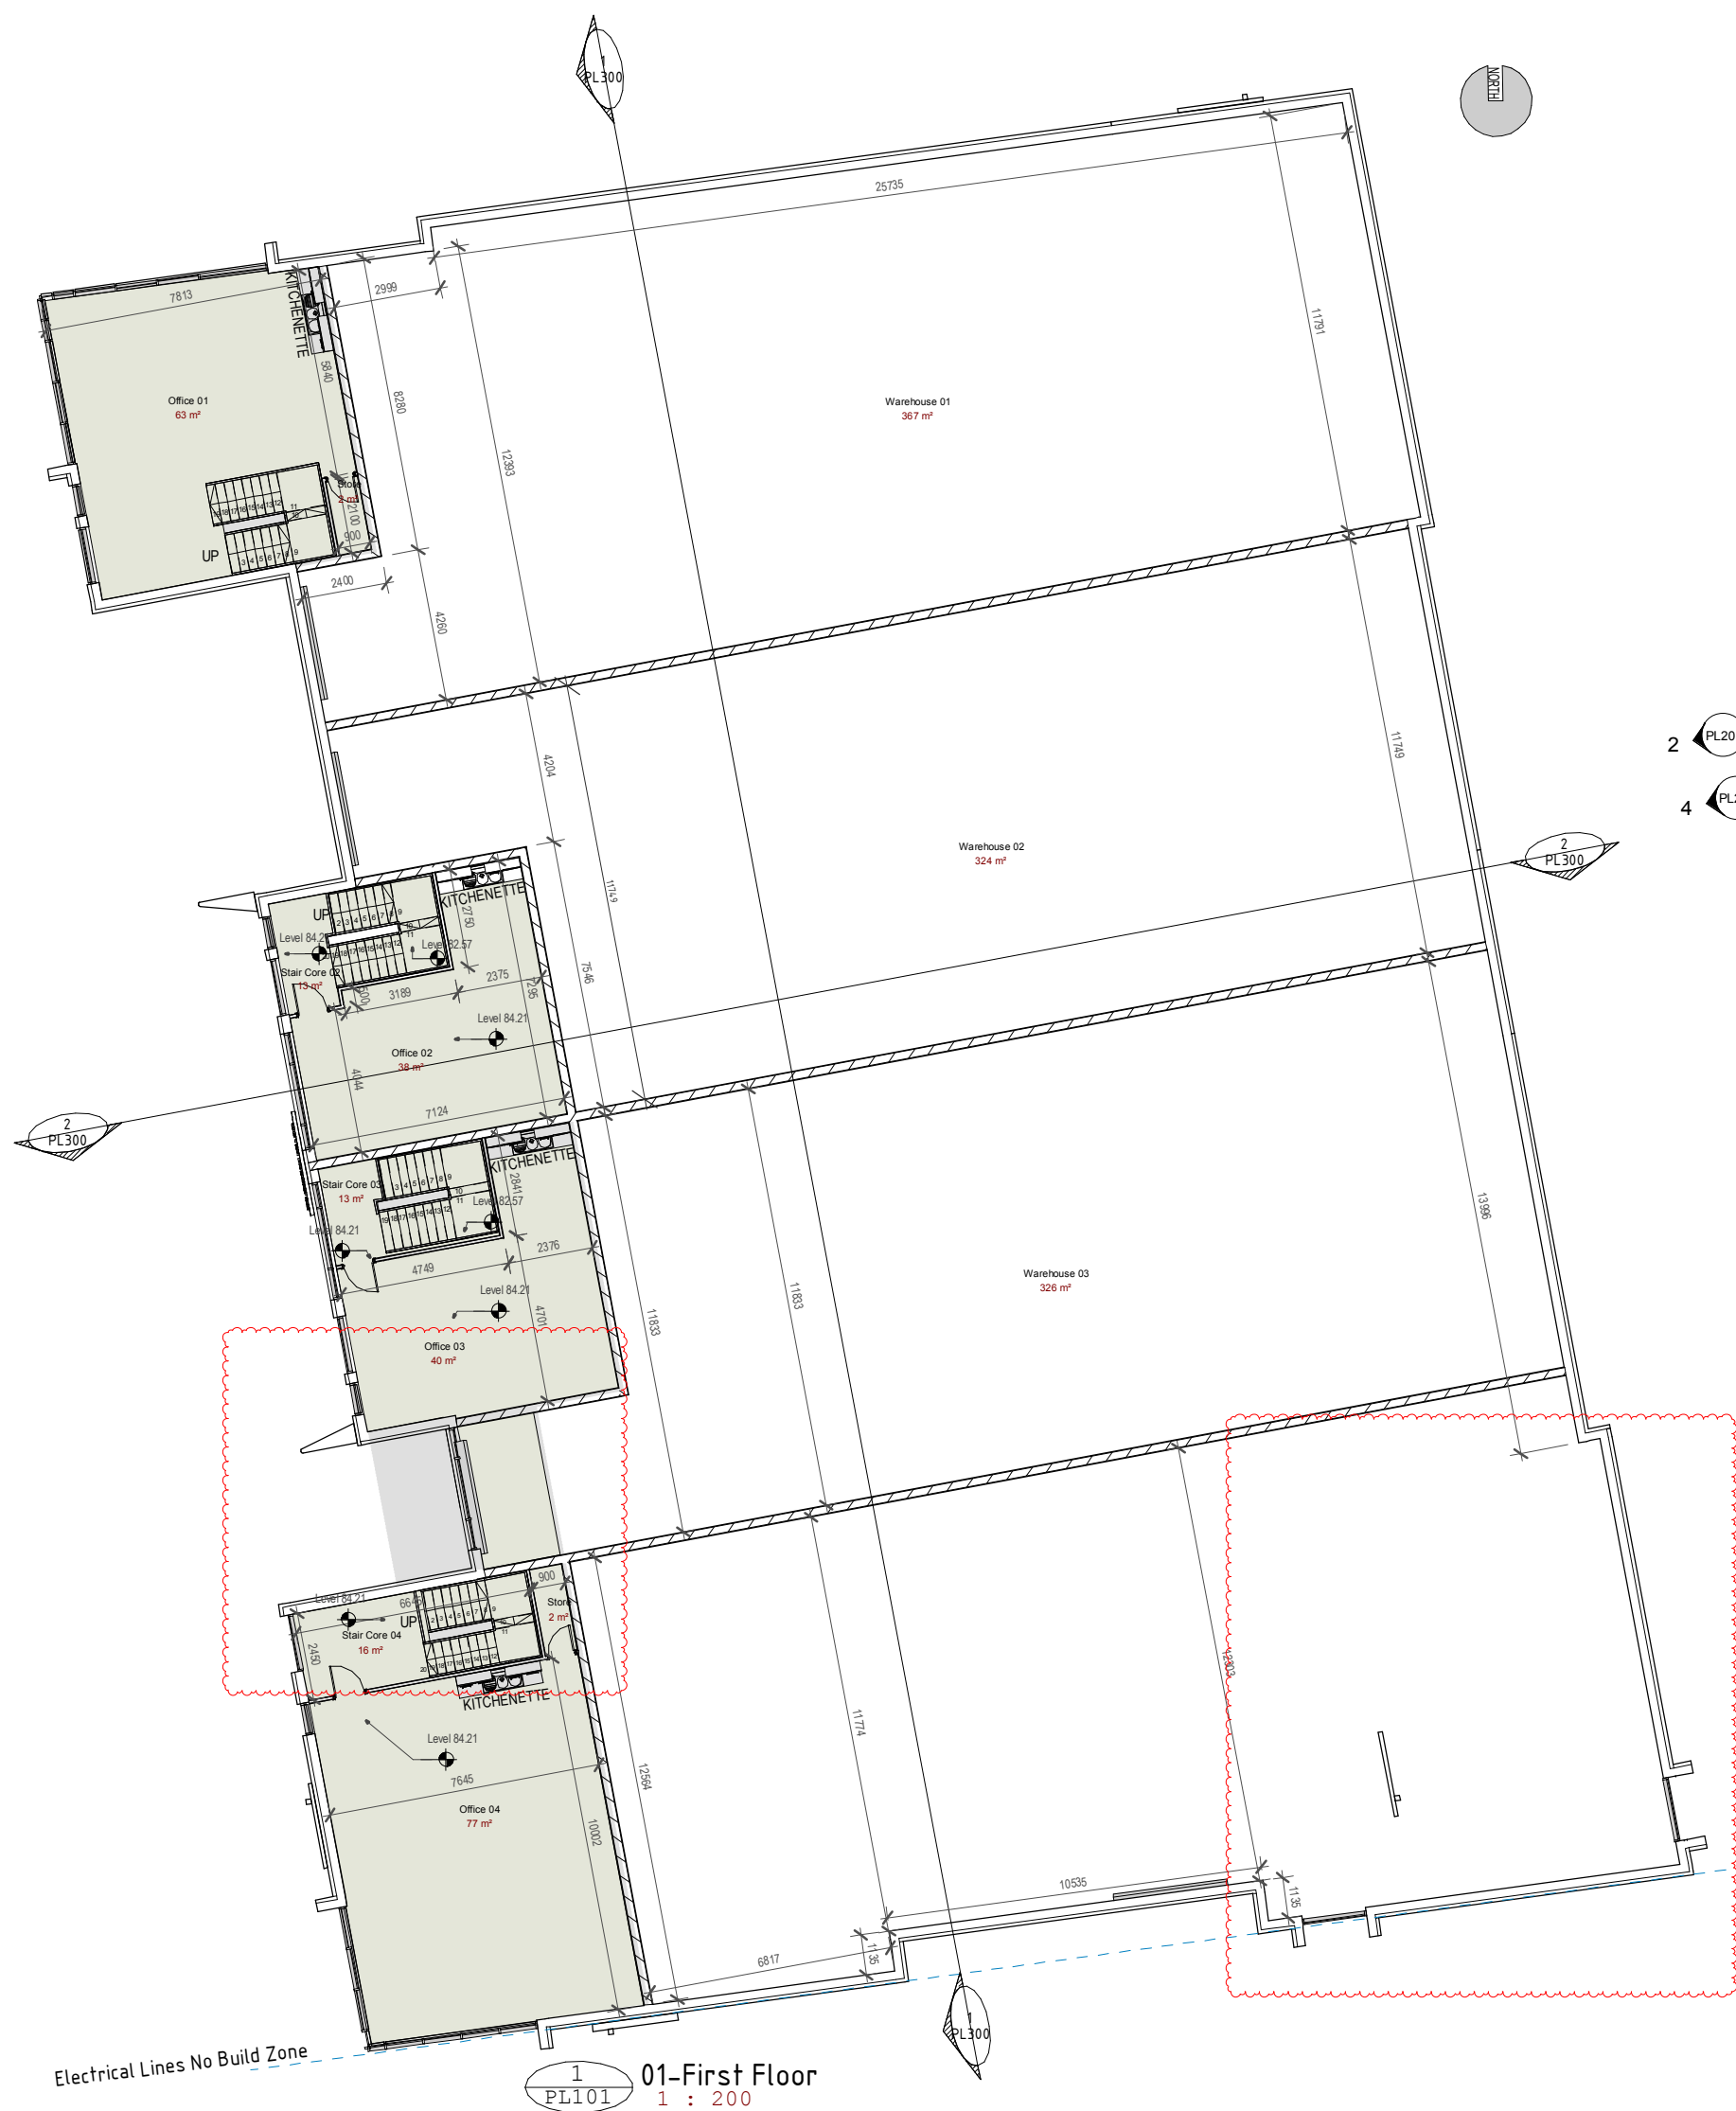

1
PL101
01-First Floor
1 : 200

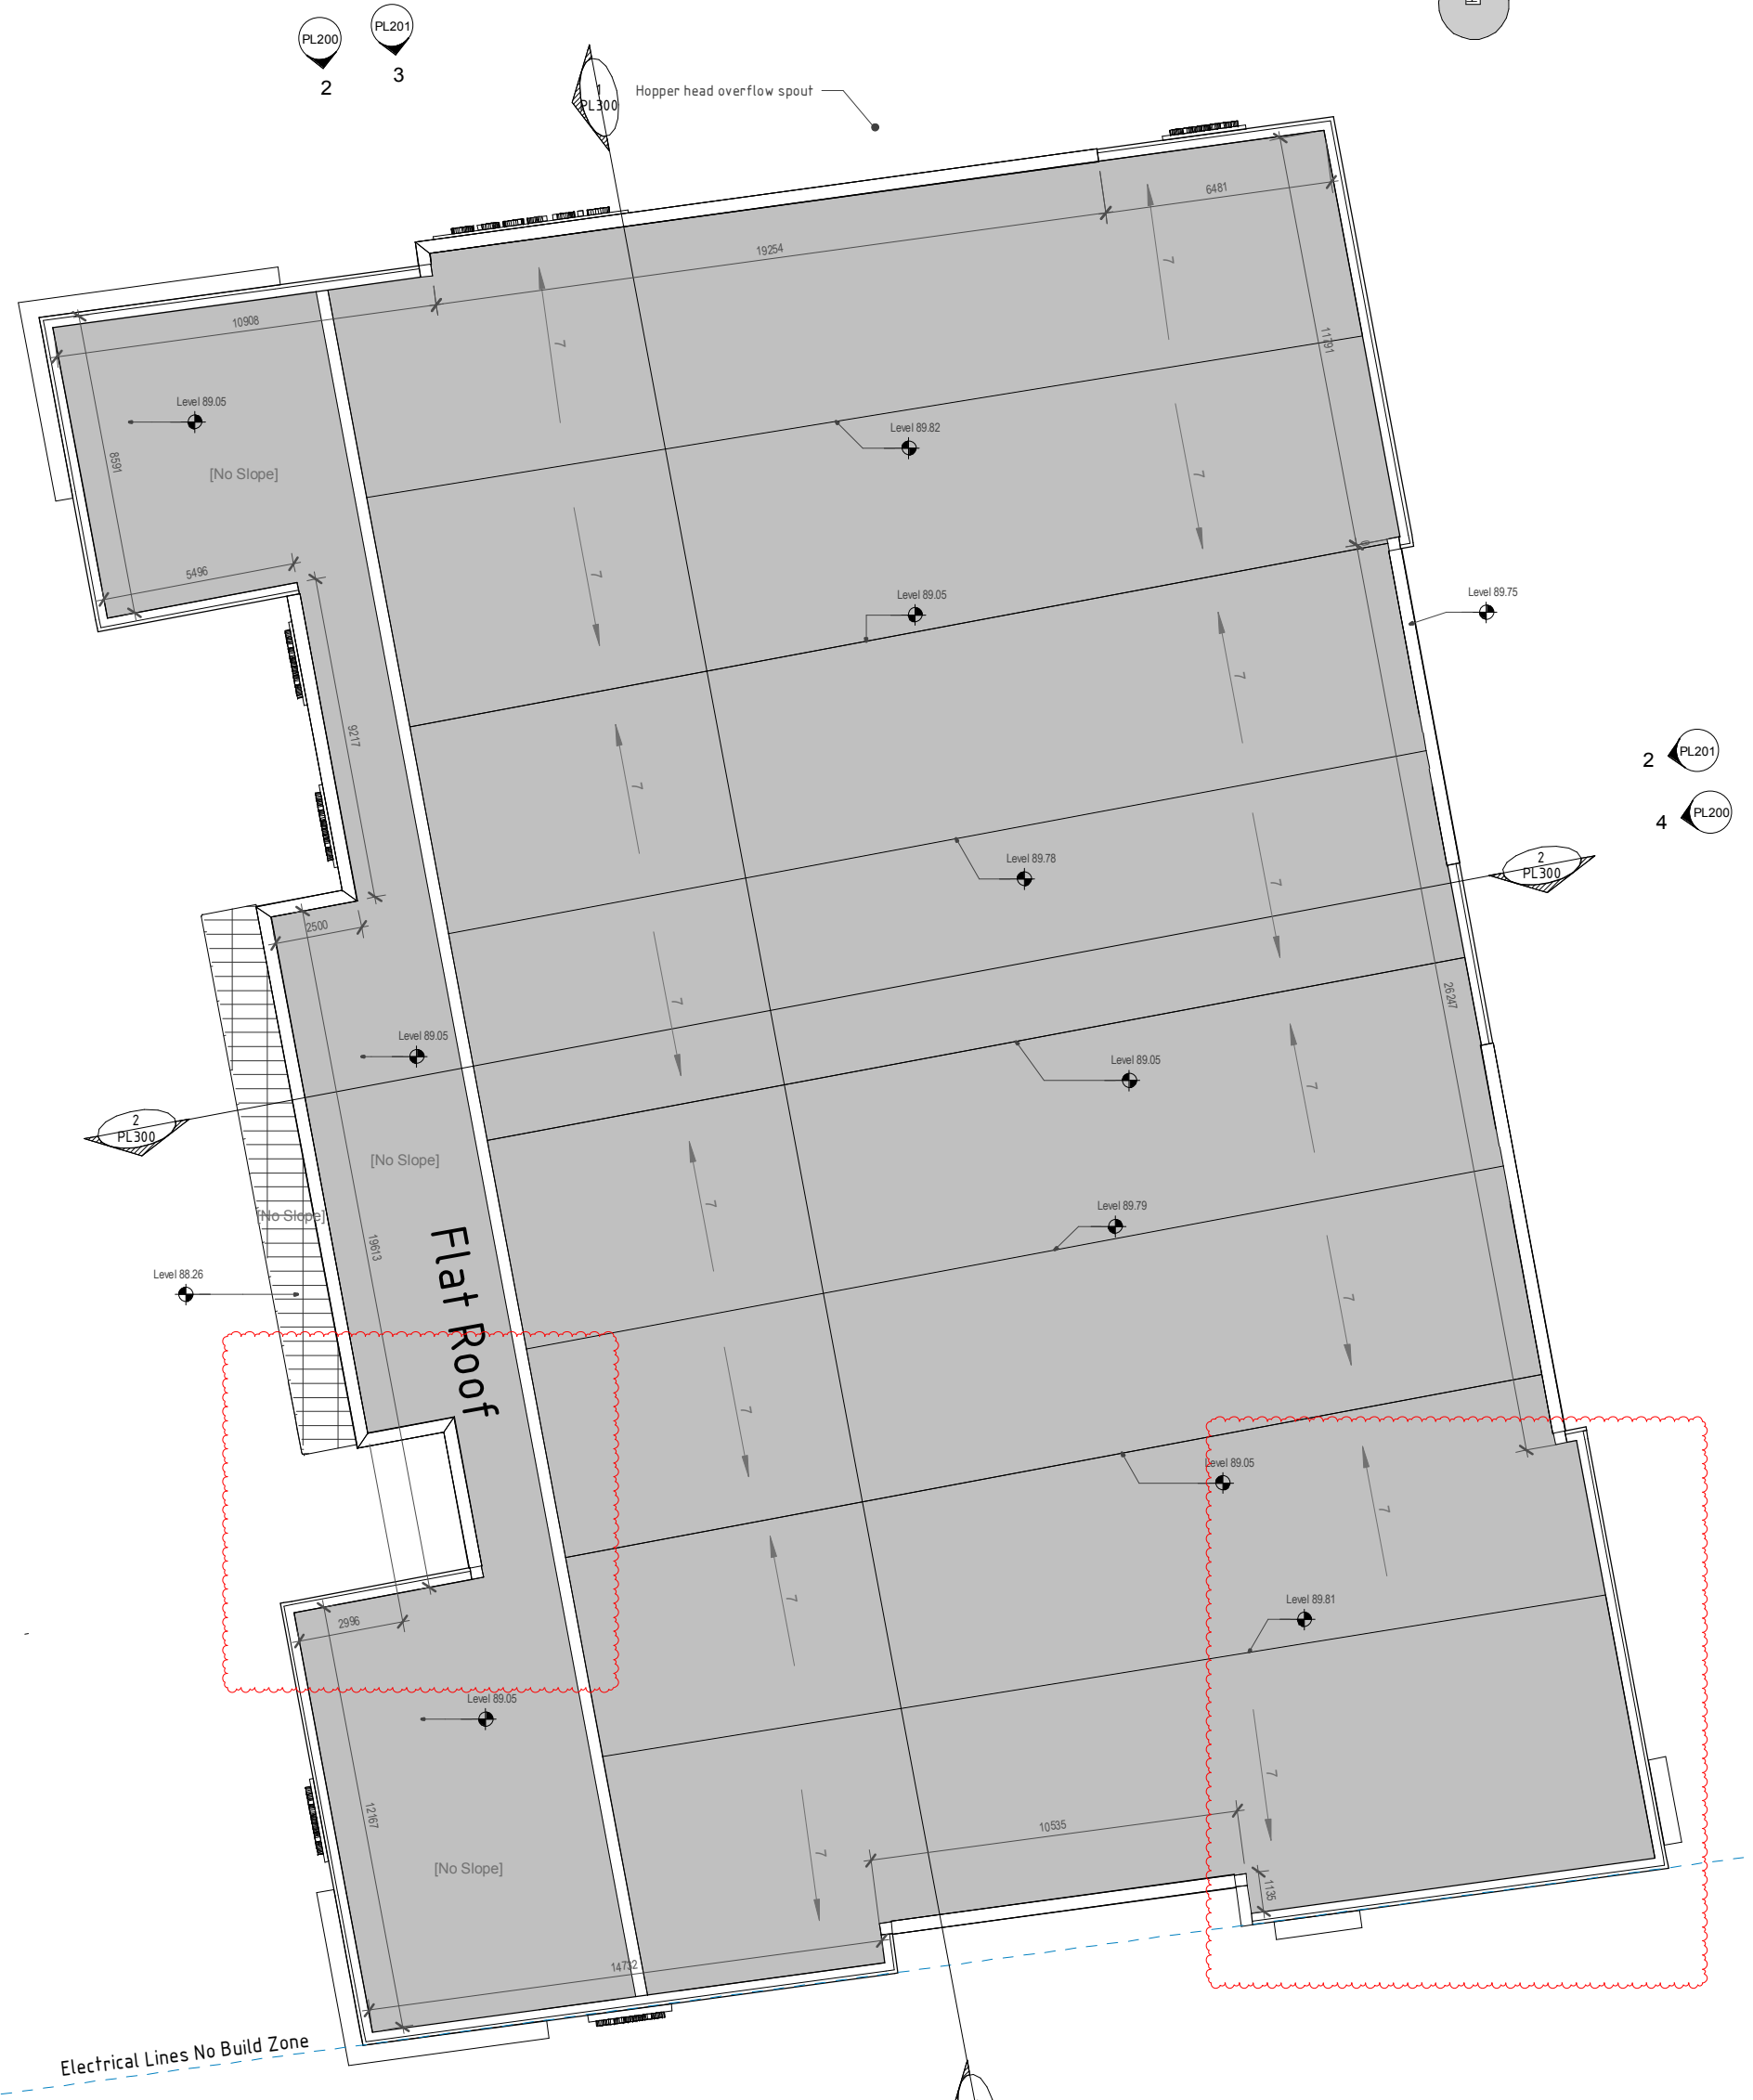

2
PL101
02-Roof Level
1 : 200

Clarification of Additional Information

Rev	Date	Description	Issued by
C	20-08-2019	Clarification of Additional Information	R.Coyne
B	16-05-2019	Request for further information	D.Ferrai
A	13-12-2018	Planning Submission	PK

Client: Robinhaven Ltd

Project: Cappagh Rd, Grange, Dublin 11

Title: First Floor & Roof Plan

Date: 10-08-2018 File Location: Drawing No. Ref: Rev:

Drawn By: P.Kavanagh

Scale: 1 : 200 @ A2

AC 26 PL101 C



4 Herbert Place
Dublin 2
Phone: 6620944
Fax: 6789560
E-Mail: info@kla.ie



THIS DRAWING IS PROTECTED BY COPYRIGHT AND MUST NOT BE COPIED OR REPRODUCED WITHOUT THE WRITTEN CONSENT OF KEENAN LYNCH ARCHITECTS. DIMENSIONS ARE NOT TO BE SCALED FROM THIS DRAWING. ALL DIMENSIONS AND SIZES TO BE CHECKED ON SITE. ©