



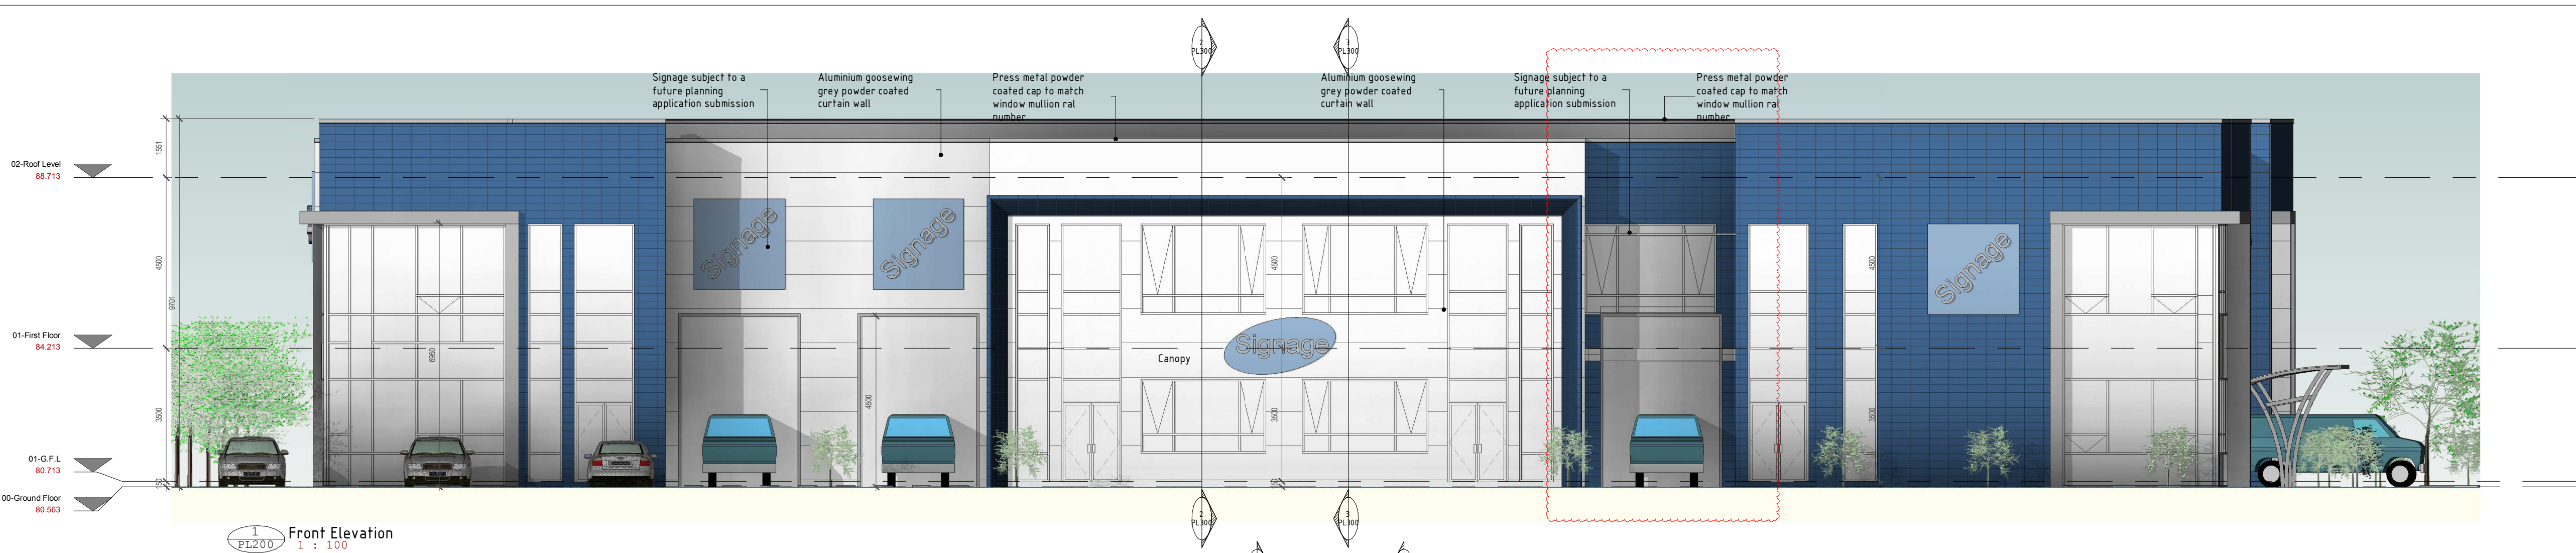


1 Front Elevation
1 : 100

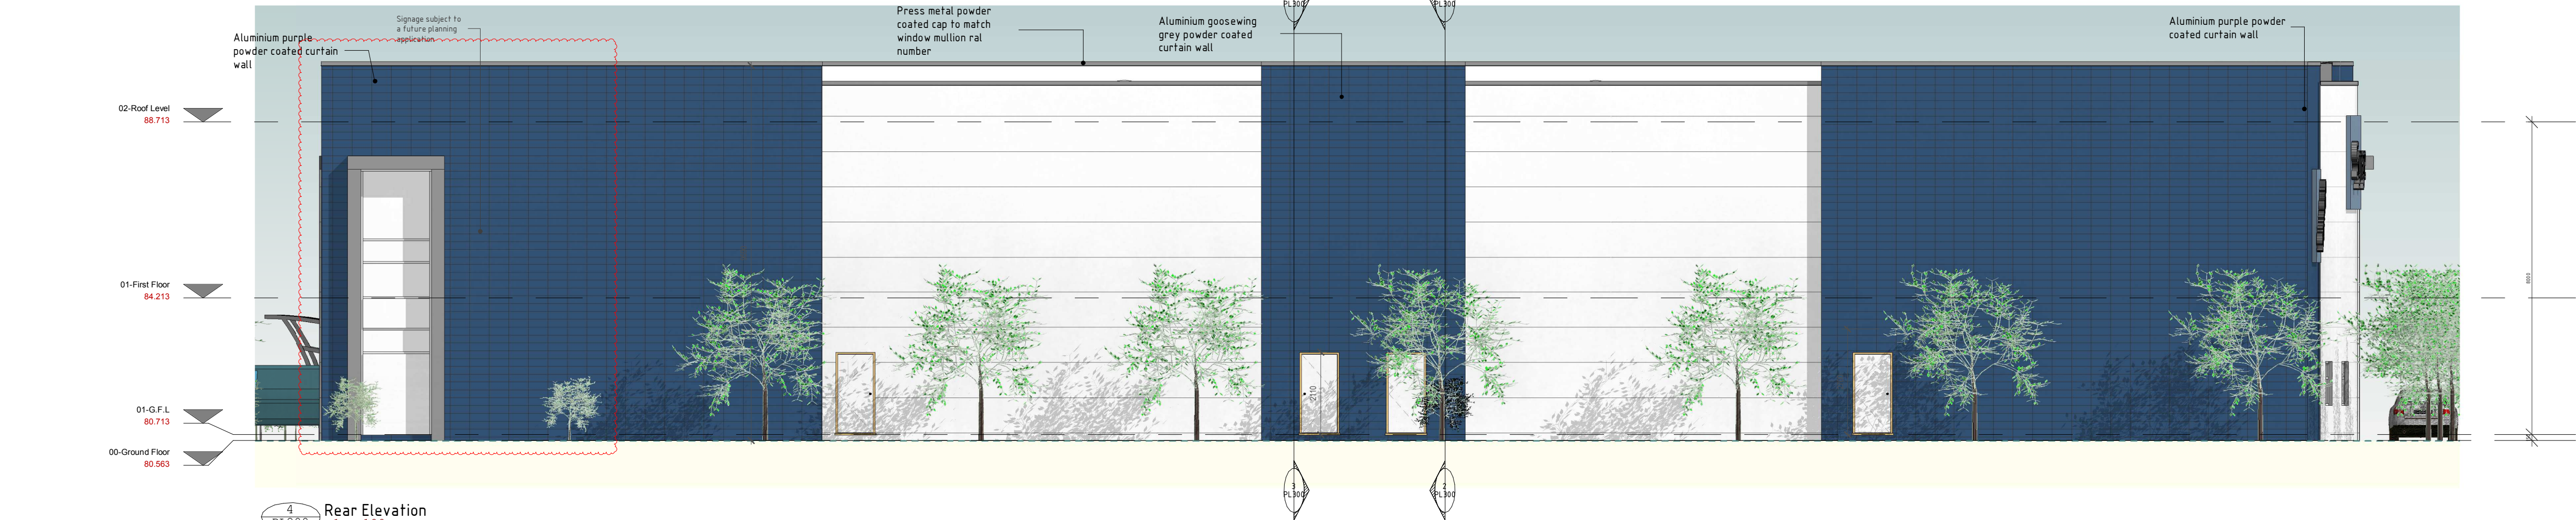

4 Rear Elevation
1 : 100



2 Side Elevation 01
1 : 100

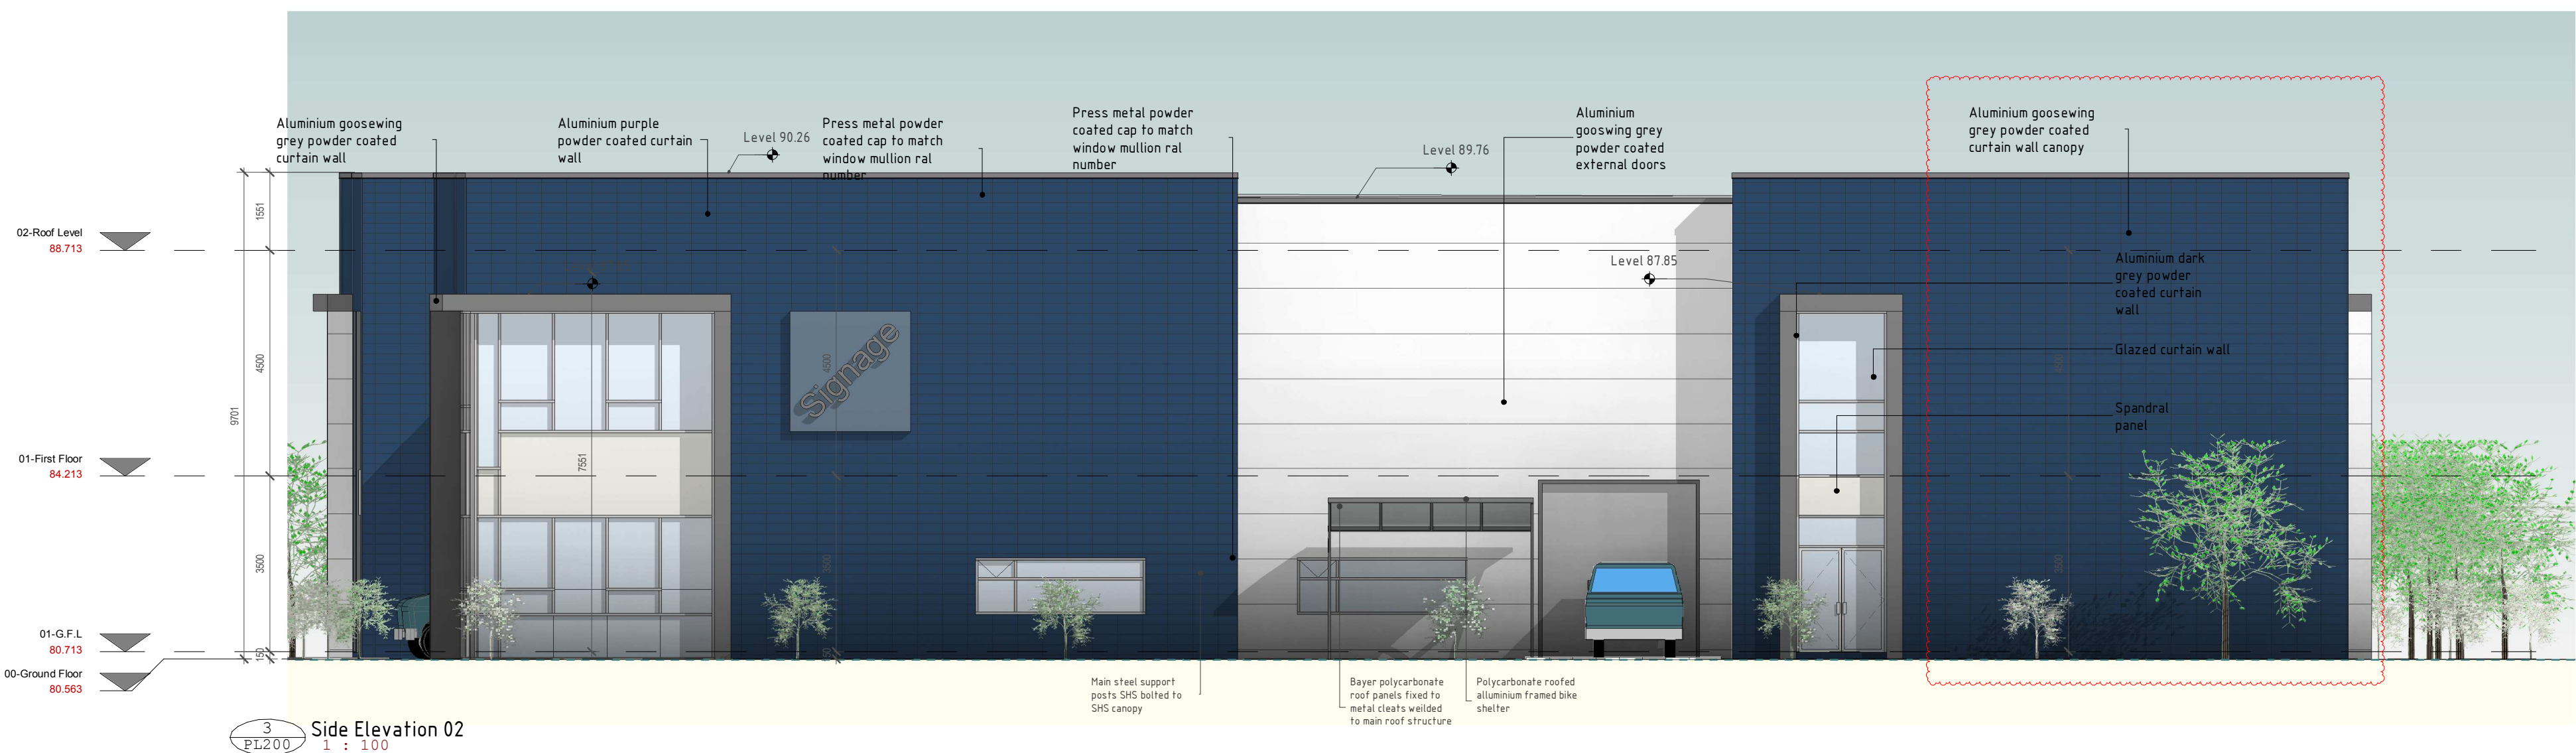

3 Side Elevation 02
1 : 100

Clarification of Additional Information				
C	20-08-2019	Clarification of Additional Information	R.Coyne	
B	16-05-2019	Request for further information	D.Ferrai	
A	13-12-2018	Planning Submission	PK	
Rev	Date	Description	Issued by	
Client: Robinhaven Ltd				
Project: Cappagh Rd, Grange, Dublin 11				
Title: Proposed Elevations				
Date	10-08-2018	File Location	Drawing No. Ref:	Rev
Drawn By: D.Ferrai		AC 26	PL200	C
Scale: 1 : 100 @ A1				



**KEENAN
LYNCH**
ARCHITECTS

4 Herbert Place
Dublin 2
Phone: 01209949400
Fax: 01209500000
Email: info@klynch.ie





THIS DRAWING IS PROTECTED BY COPYRIGHT AND MUST NOT BE COPIED OR REPRODUCED WITH OUT THE WRITTEN CONSENT OF KEENAN LYNCH ARCHITECTS. DIMENSIONS ARE NOT TO BE SCALED FROM THIS DRAWING. ALL DIMENSIONS AND SIZES TO BE CHECKED ON SITE.©